


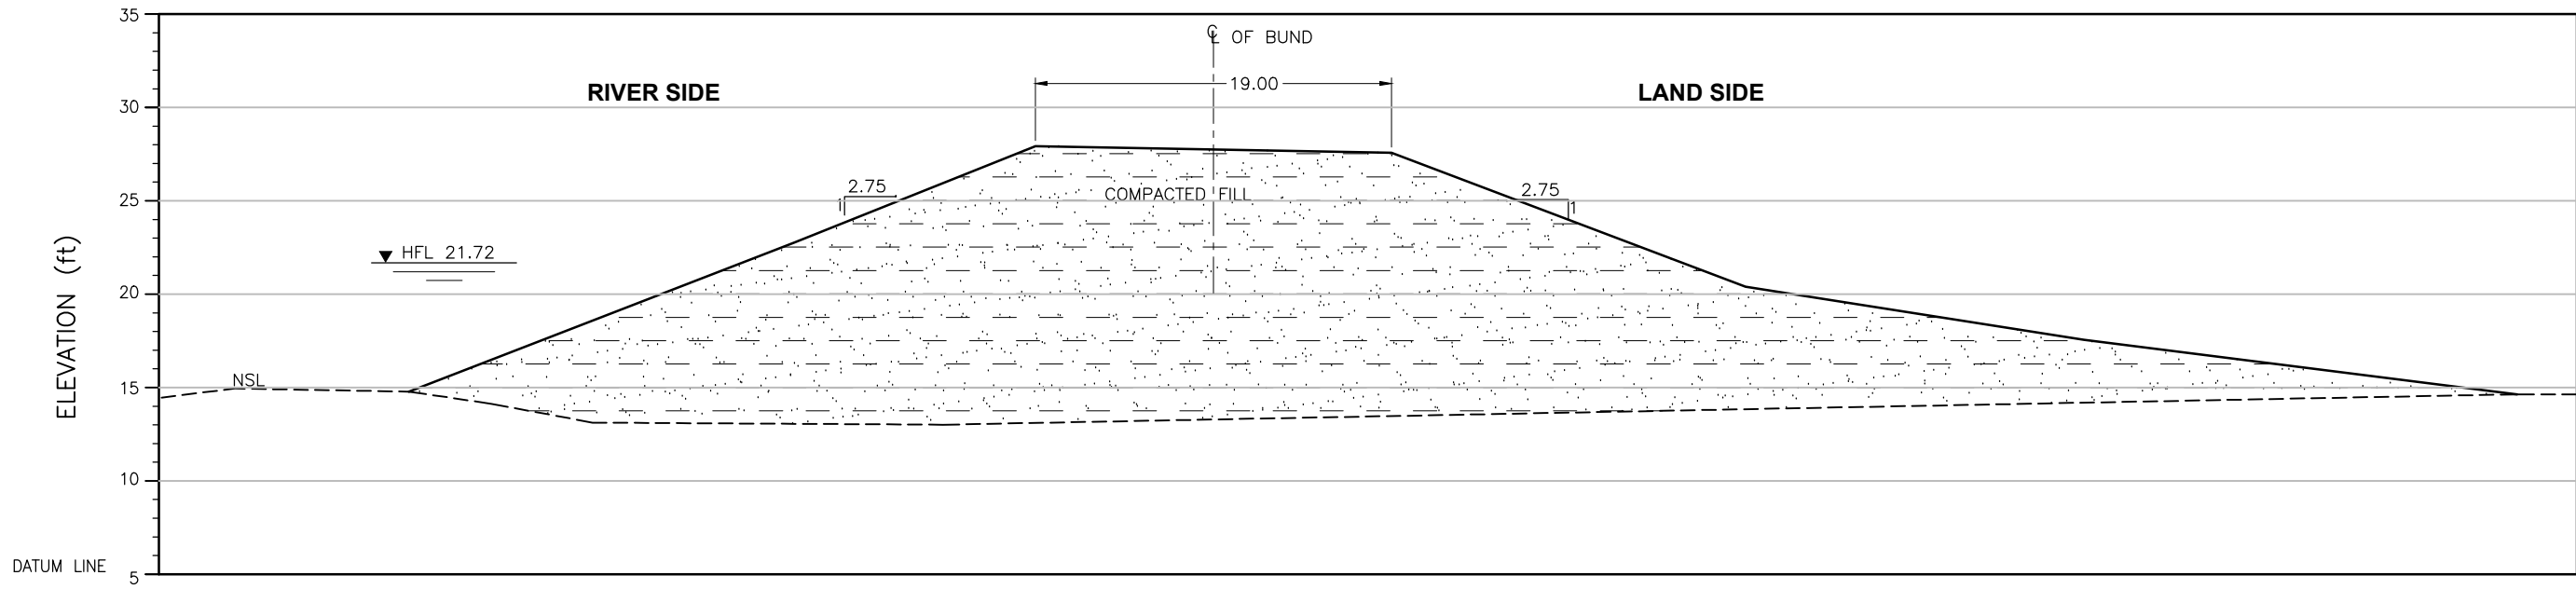

ELEVATION	(ft)	14.78	22.76	27.90	27.55	20.38	17.54	14.63
DISTANCE	(ft)	0.00	20.65	33.52	52.59	71.52	89.65	112.82

CROSS SECTION

LEGEND:

STONE PICHTING




COMPACTED FILL



Distance (ft)	X	Y
112.82	377009.23	2695920.22
89.65	377010.10	2695913.15
71.52	377010.60	2695907.59
52.59	377011.44	2695901.72
33.52	377009.85	2695896.04
20.65	377008.92	2695892.12
0.00	377009.28	2695885.83

CRS: UTM42N

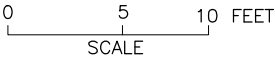

NOTE:
THE HFL HAS BEEN ESTIMATED BASED ON THE SINDH BUND MANUAL
AND IS YET TO BE VALIDATED BY HISTORIC OBSERVATION.

SHEET 1