


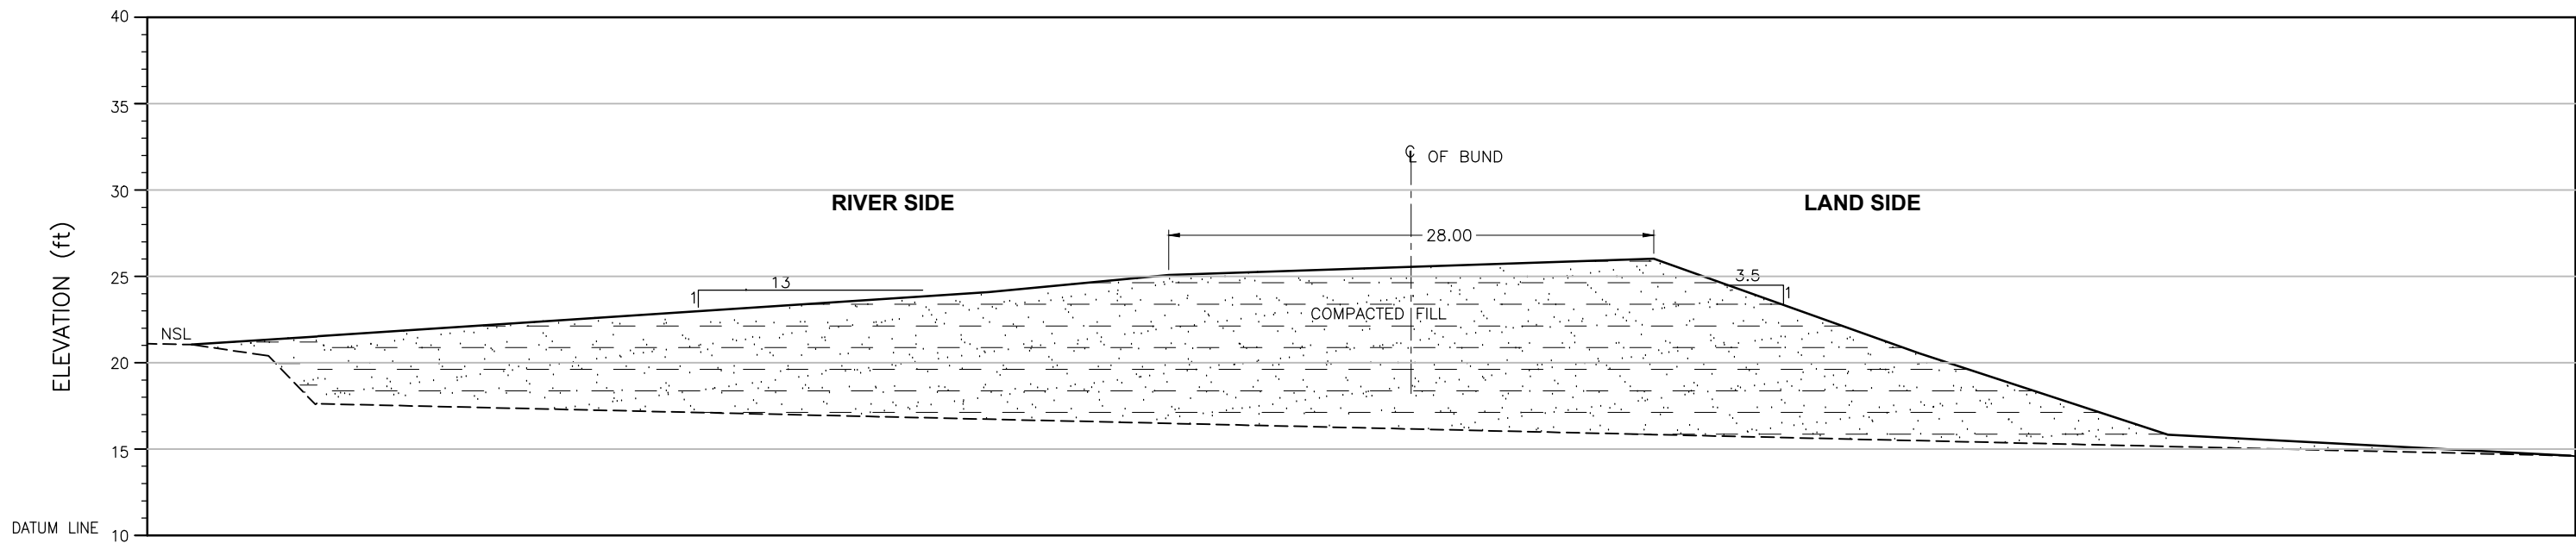

ELEVATION	(ft)	21.10			25.70	26.70			27.01		22.16		17.46		15.10
DISTANCE	(ft)	0.00			70.45	80.85			108.89		124.24		138.62		161.89

CROSS SECTION

LEGEND:

STONE PICHTING




COMPACTED FILL



Distance (ft)	X	Y
161.89	374730.30	2694877.95
138.62	374735.87	2694873.44
124.24	374739.78	2694871.44
108.89	374743.81	2694869.07
80.85	374750.49	2694863.49
70.45	374753.70	2694862.77
0.00	374772.36	2694852.14

CRS: UTM42N

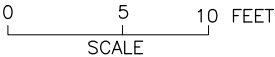

NOTE:
THE HFL HAS BEEN ESTIMATED BASED ON THE SINDH BUND MANUAL
AND IS YET TO BE VALIDATED BY HISTORIC OBSERVATION.

SHEET 1