


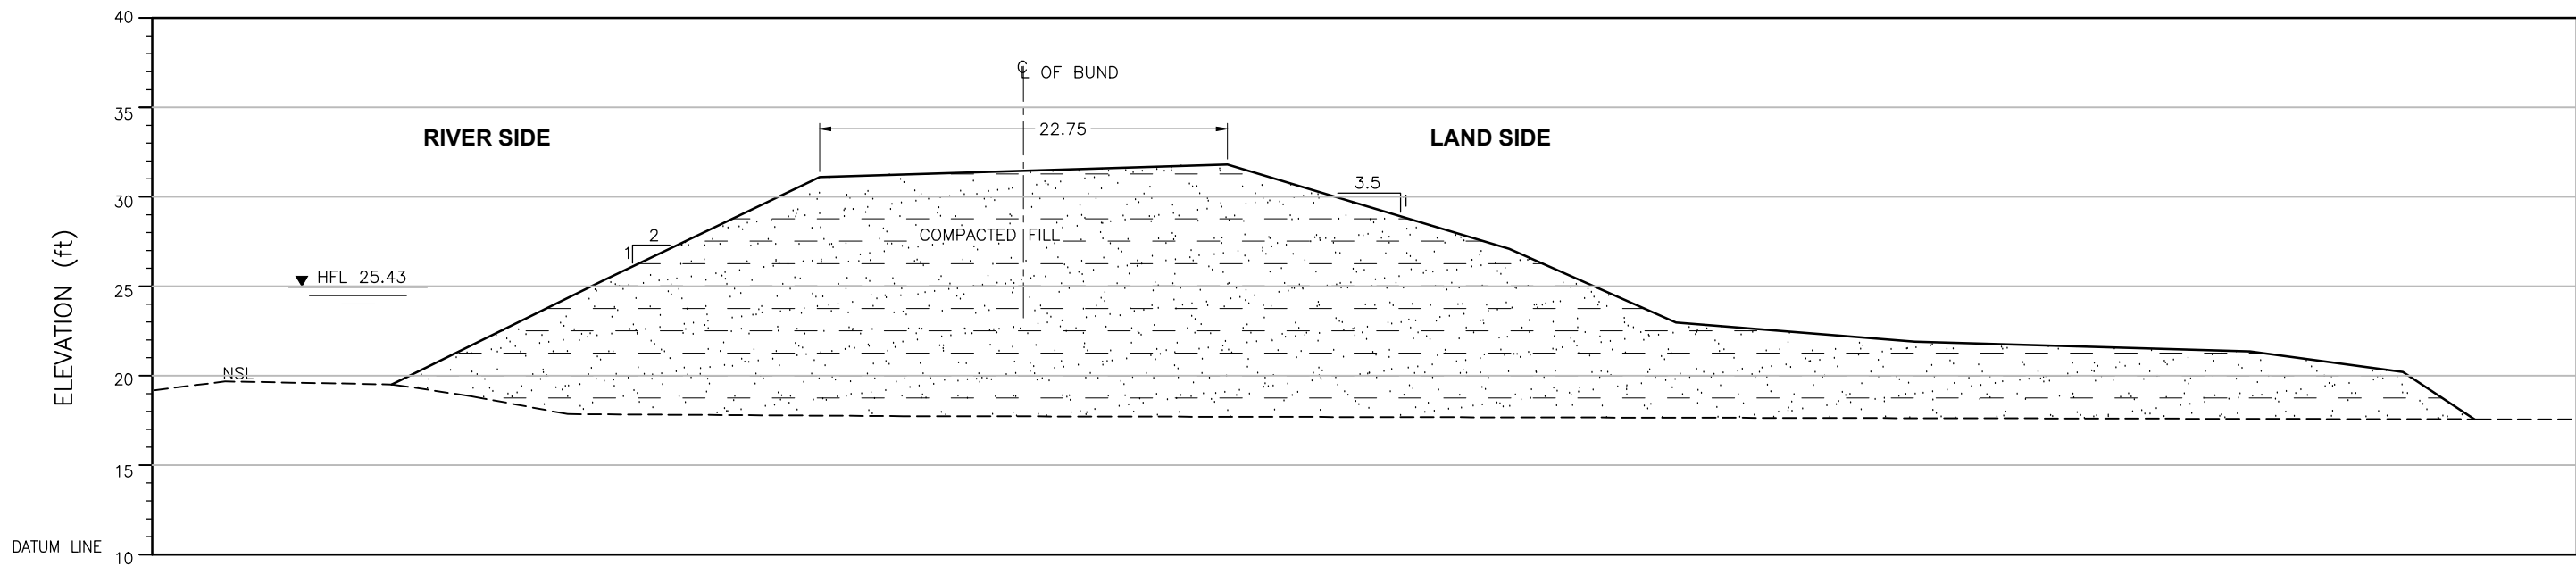

ELEVATION (ft)	19.51	25.29	31.09	31.78	27.08	22.97	21.90	21.35	20.20	17.56
DISTANCE (ft)	0.00	11.77	23.89	46.68	62.42	71.73	85.07	103.79	112.34	116.33

CROSS SECTION

Distance (ft)	X	Y
116.33	384870.09	2705035.85
112.34	384871.02	2705035.01
103.79	384873.33	2705033.80
85.07	384878.38	2705031.14
71.73	384881.93	2705029.15
62.42	384884.74	2705028.31
46.68	384888.67	2705025.56
23.89	384894.32	2705021.43
11.77	384897.72	2705019.94
0.00	384900.85	2705018.20

LEGEND:


STONE PICHTING



COMPACTED FILL



CRS: UTM42N

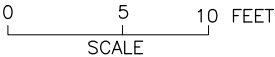

NOTE:
THE HFL HAS BEEN ESTIMATED BASED ON THE SINDH BUND MANUAL
AND IS YET TO BE VALIDATED BY HISTORIC OBSERVATION.

SHEET 1