


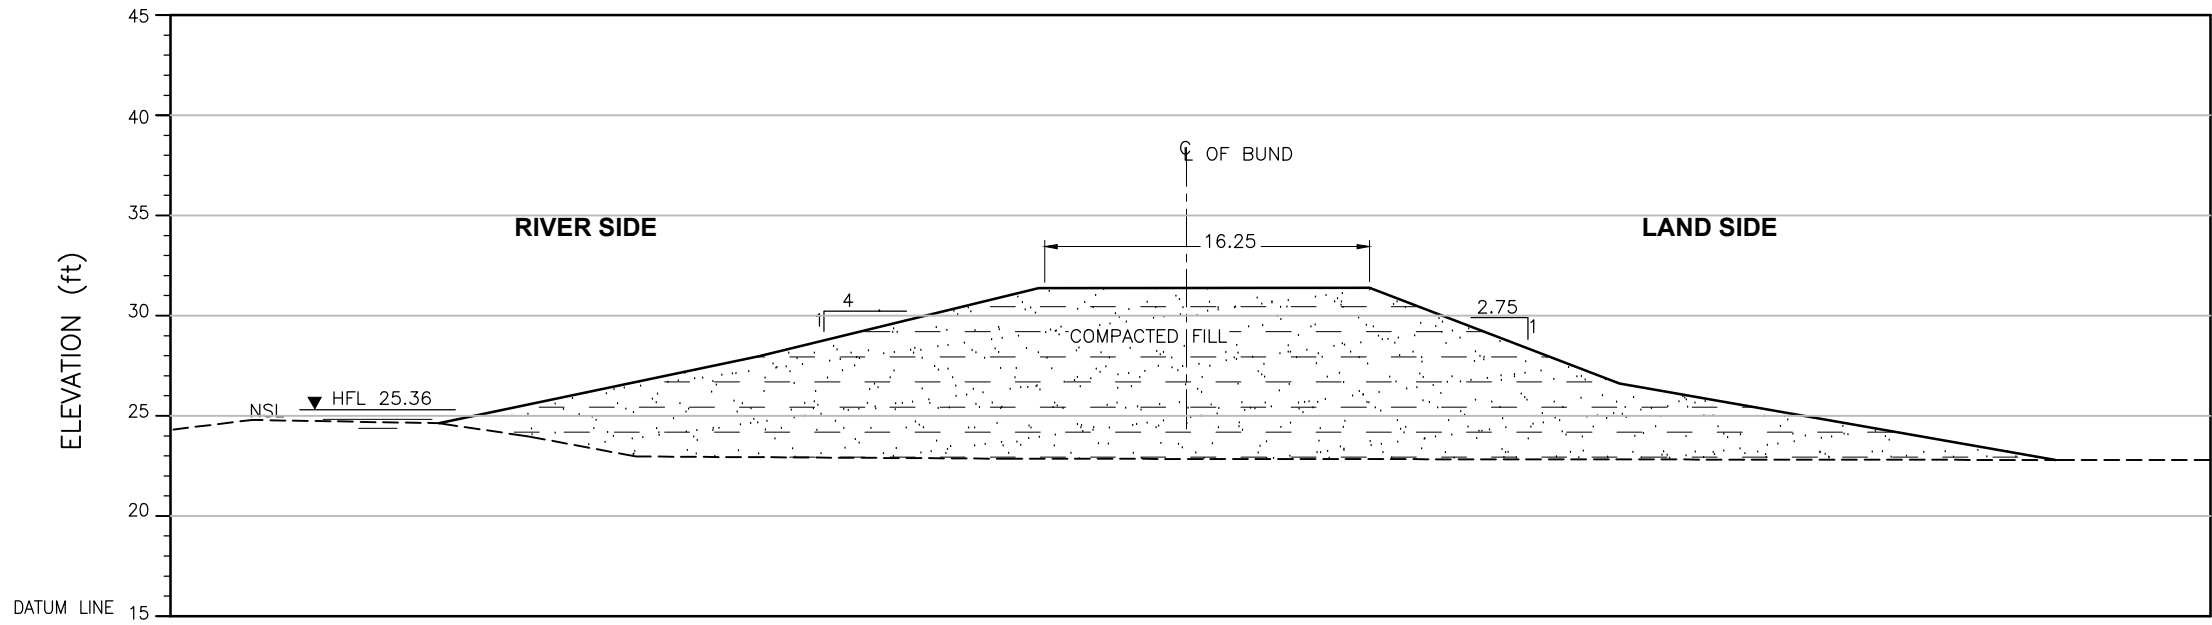

ELEVATION	(ft)	24.63	27.96	31.35	31.37	26.61	22.80
DISTANCE	(ft)	0.00	15.95	29.91	46.42	58.87	80.63

CROSS SECTION

LEGEND:

STONE PICHTING




COMPACTED FILL



Distance (ft)	X	Y
0.00	391101.90	2705466.97
15.95	391097.89	2705469.72
29.91	391095.89	2705473.82
46.42	391092.69	2705477.70
58.87	391090.10	2705480.48
80.63	391085.40	2705485.18

CRS: UTM42N

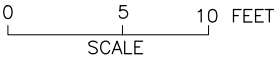

NOTE:
THE HFL HAS BEEN ESTIMATED BASED ON THE SINDH BUND MANUAL
AND IS YET TO BE VALIDATED BY HISTORIC OBSERVATION.

SHEET 1