


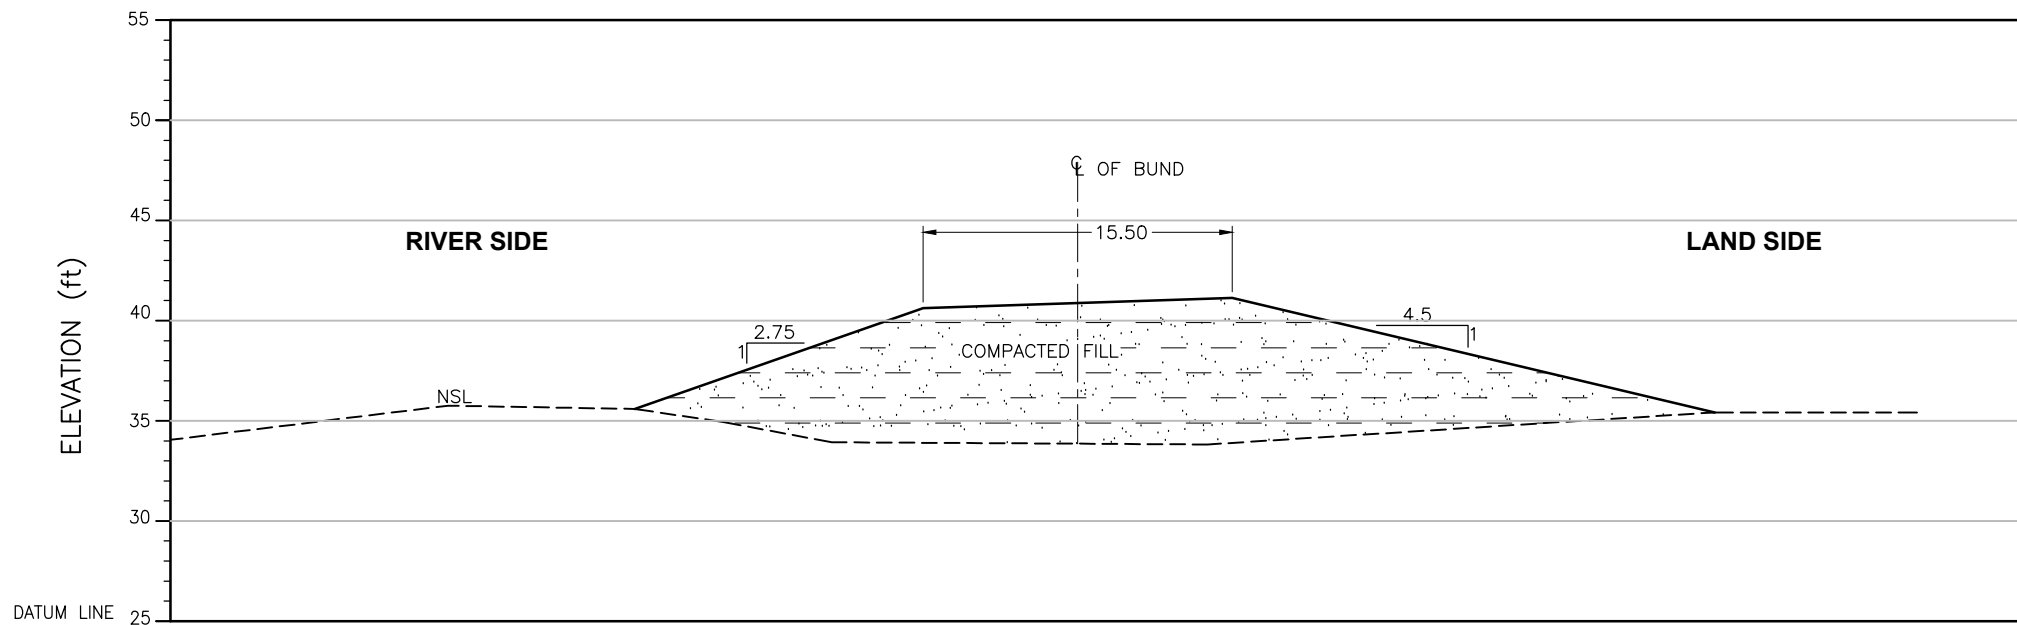


ATIONELEVATION	(ft)	(ft)				
			35.70	40.73	41.23	35.53
ANCE	DISTANCE	(ft)	(ft)			
			0.00	14.39	29.81	53.87

CROSS SECTION

LEGEND:

STONE PICHTING

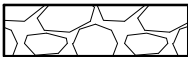


COMPACTED FILL



Distance (ft)	X	Y
0.00	400383.95	2729184.37
14.39	400387.83	2729182.32
29.81	400391.63	2729179.51
53.87	400398.34	2729176.46

CRS: UTM42N

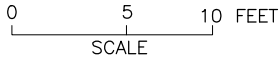

NOTE:
THE HFL HAS BEEN ESTIMATED BASED ON THE SINDH BUND MANUAL
AND IS YET TO BE VALIDATED BY HISTORIC OBSERVATION.

SHEET 1