


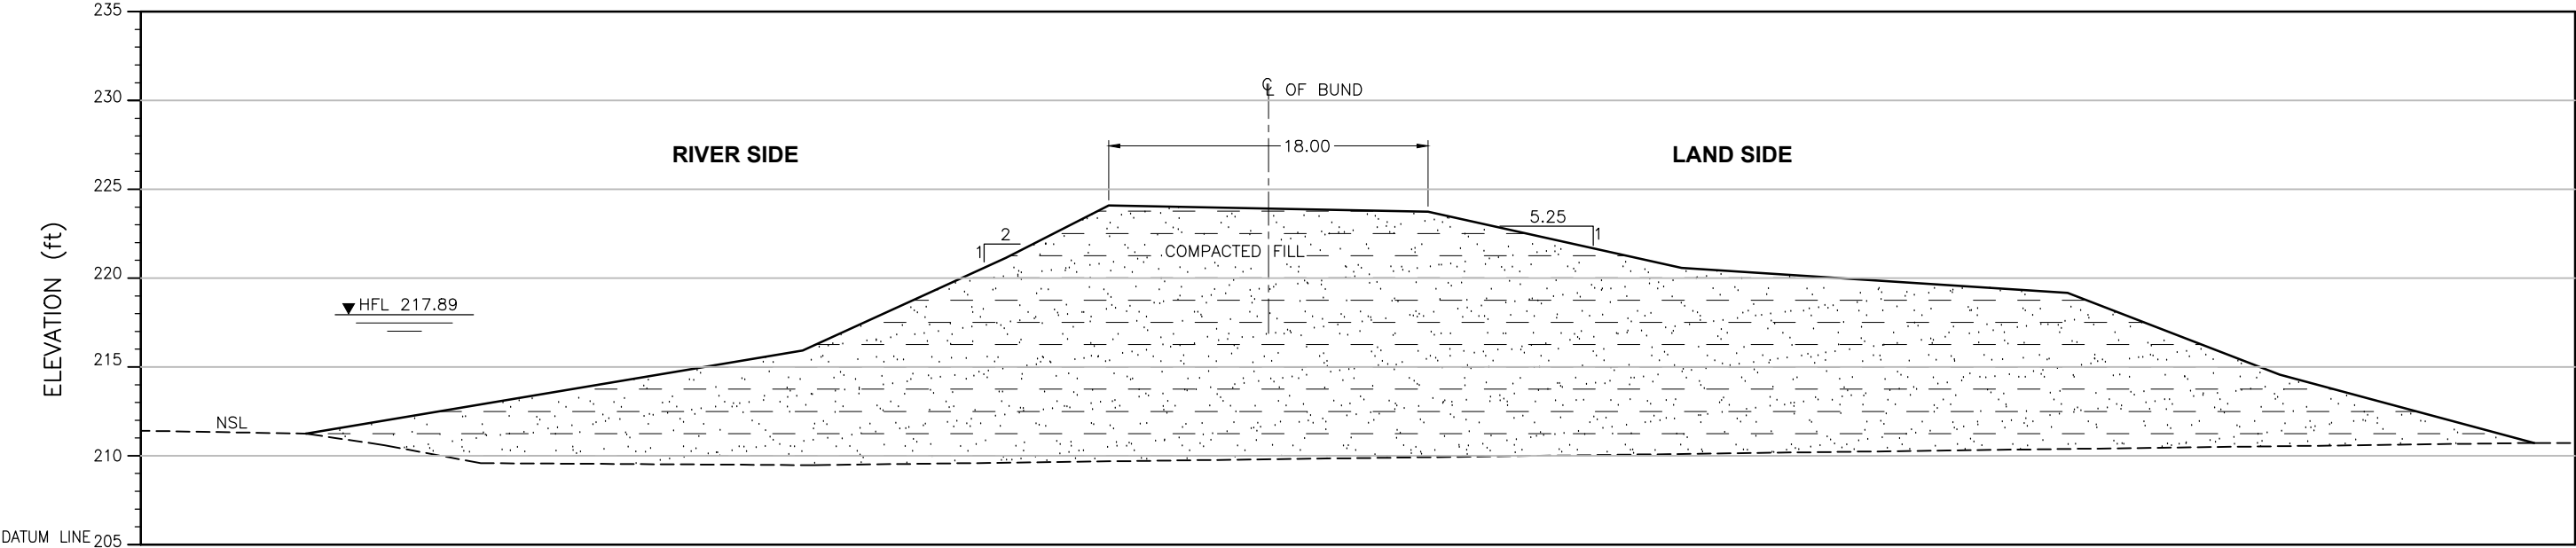

ELEVATION (ft)	211.25	215.92	221.14	224.07	223.72	220.56	219.16	214.57	210.73
DISTANCE (ft)	0.00	27.93	39.39	45.14	63.10	77.36	99.05	110.98	125.28

CROSS SECTION

LEGEND:

STONE PICHTING




COMPACTED FILL



Distance (ft)	X	Y
0.00	494502.16	3099409.25
27.93	494494.19	3099406.26
39.39	494491.28	3099404.17
45.14	494489.96	3099402.89
63.10	494485.35	3099399.89
77.36	494481.82	3099397.31
99.05	494476.62	3099393.15
110.98	494473.72	3099390.92
125.28	494470.78	3099387.48

CRS: UTM42N

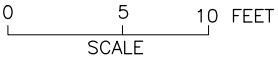

NOTE:
THE HFL HAS BEEN ESTIMATED BASED ON THE SINDH BUND MANUAL
AND IS YET TO BE VALIDATED BY HISTORIC OBSERVATION.

SHEET 1