


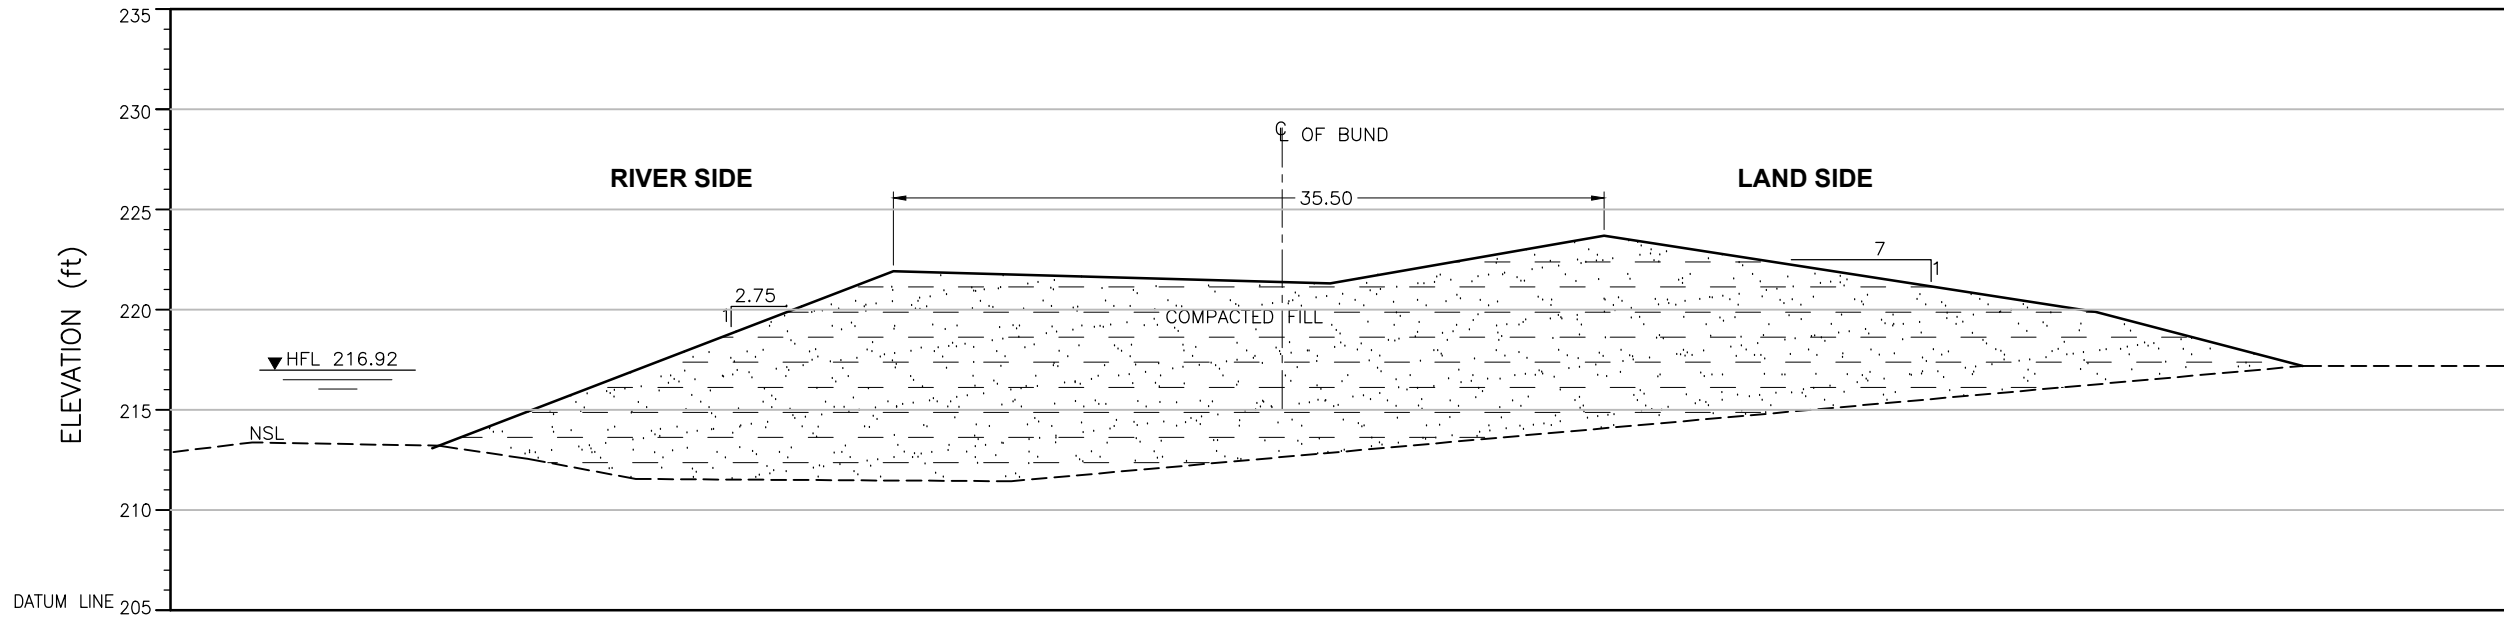

ELEVATION	(ft)	213.21	222.04	221.43	223.81	220.01	217.32
DISTANCE	(ft)	0.00	23.00	44.79	58.45	82.96	93.29

CROSS SECTION

LEGEND:

STONE PICTING




COMPACTED FILL



Distance (ft)	X	Y
0.00	496158.78	3100770.84
23.00	496155.86	3100777.21
44.79	496151.17	3100782.18
58.45	496149.48	3100786.04
82.96	496144.35	3100791.60
93.29	496142.51	3100794.16

CRS: UTM42N

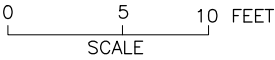

NOTE:
THE HFL HAS BEEN ESTIMATED BASED ON THE SINDH BUND MANUAL
AND IS YET TO BE VALIDATED BY HISTORIC OBSERVATION.

SHEET 1