


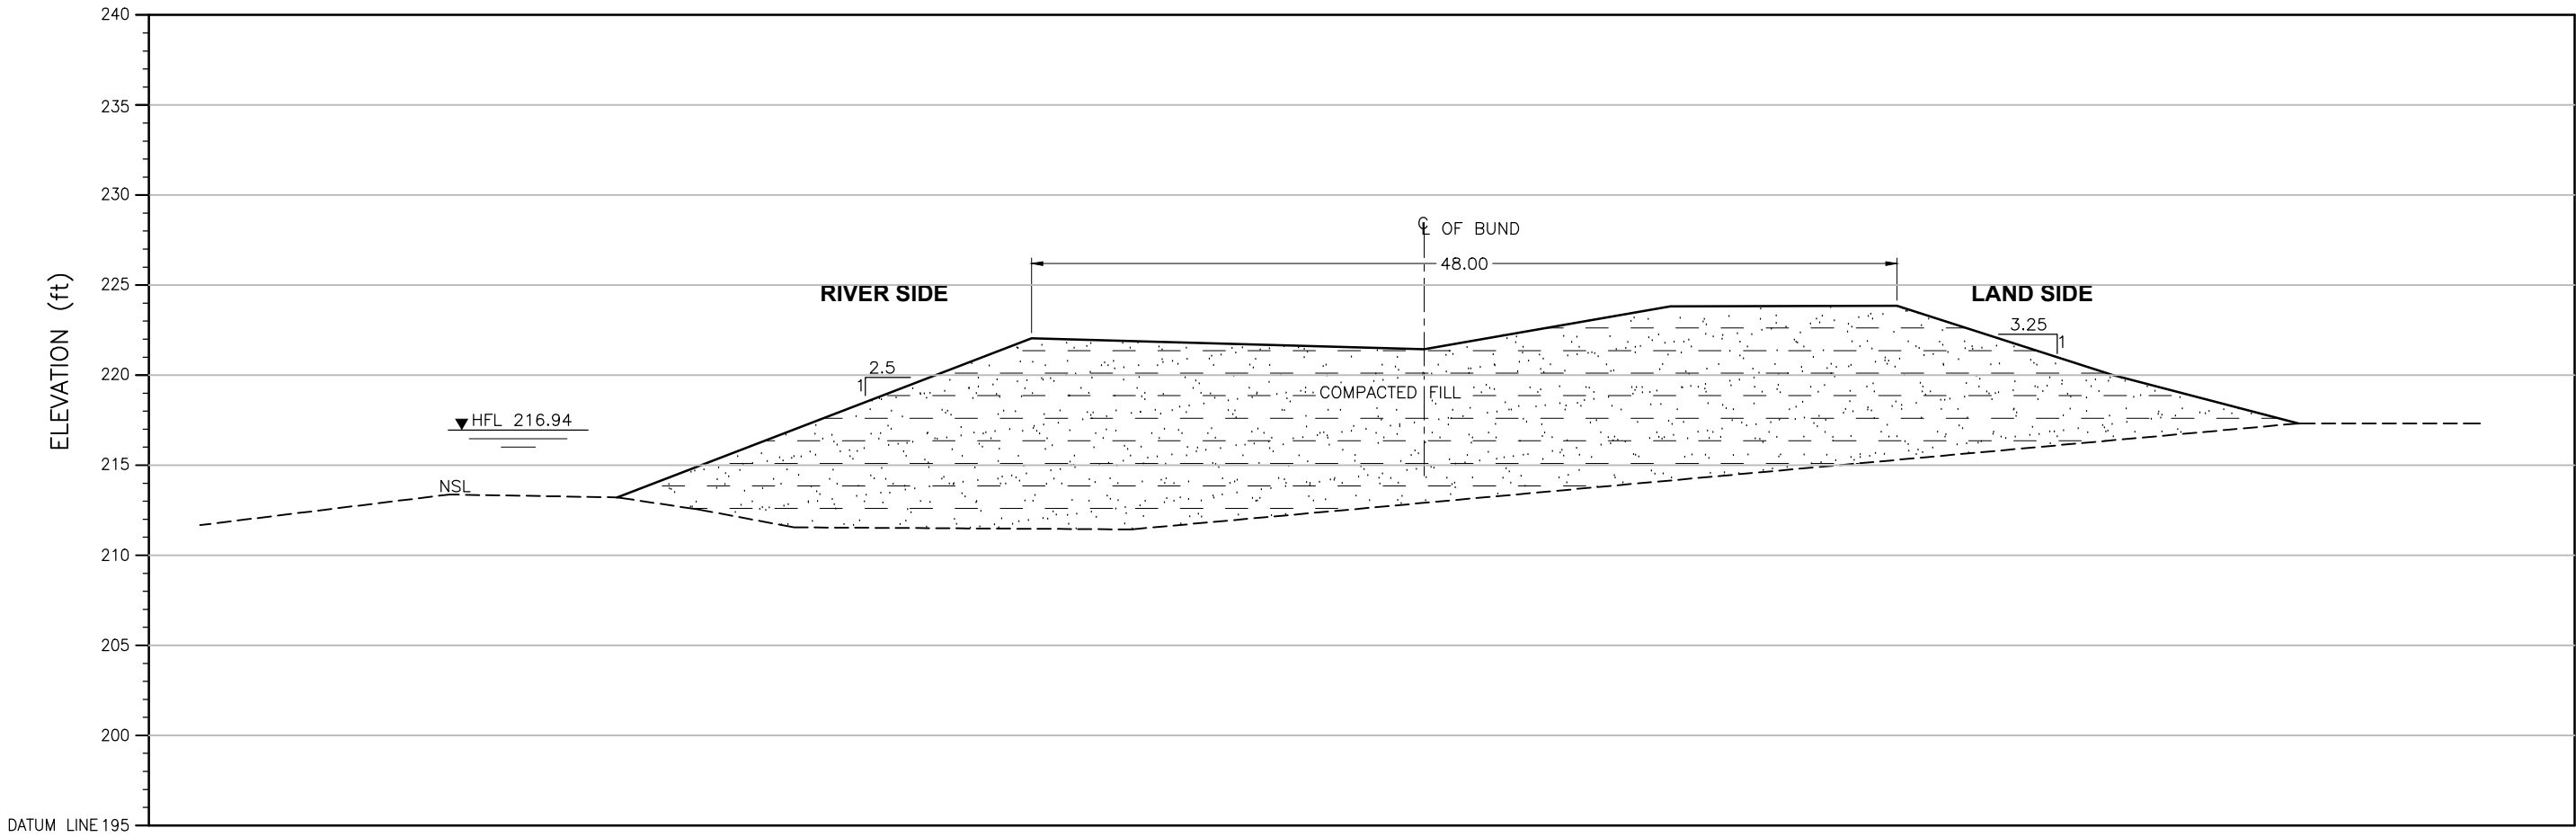

ELEVATION	(ft)	213.21	222.04	221.43	223.81	223.84	220.01	217.32
DISTANCE	(ft)	0.00	23.00	44.79	58.45	71.02	82.96	93.29


CROSS SECTION

Distance(ft)	X	Y
93.29	496142.51	3100794.16
82.96	496144.35	3100791.60
71.02	496146.77	3100788.85
58.45	496149.48	3100786.04
44.79	496151.17	3100782.18
23.00	496155.86	3100777.21
0.00	496158.78	3100770.84

CRS: UTM42N

LEGEND:

- STONE PICTING
- COMPACTED FILL

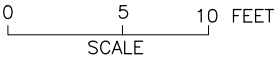

NOTE:
THE HFL HAS BEEN ESTIMATED BASED ON THE SINDH BUND MANUAL
AND IS YET TO BE VALIDATED BY HISTORIC OBSERVATION.

SHEET 1