


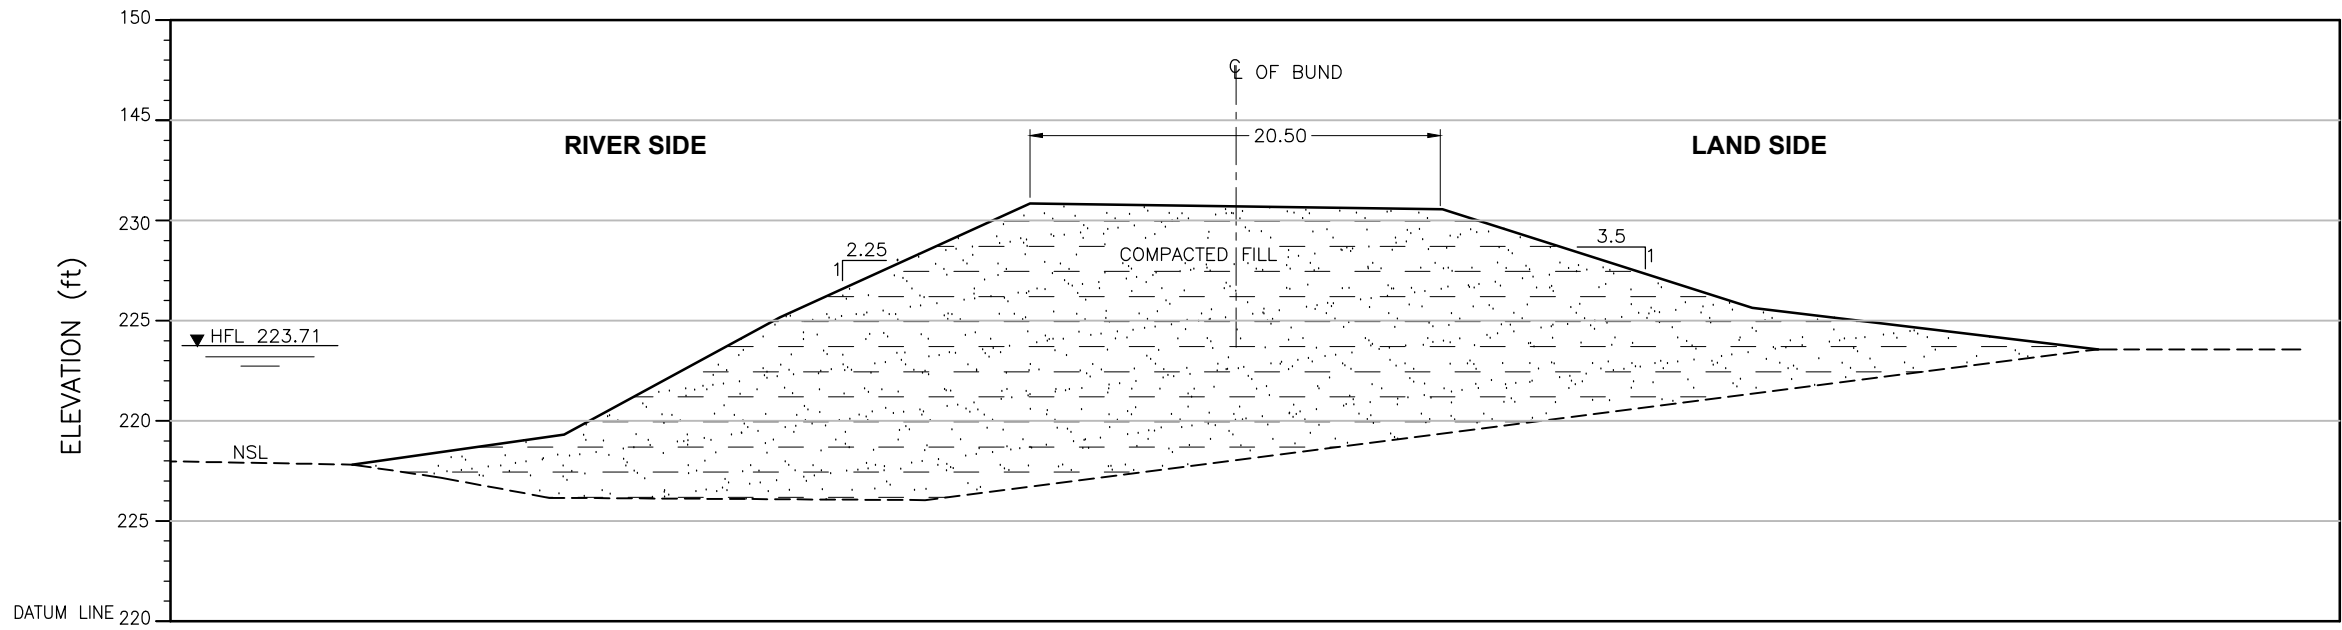

ELEVATION (ft)	217.59	220.99	226.81	232.61	232.56	226.77
DISTANCE (ft)	0.00	16.16	40.34	55.06	76.49	86.33

CROSS SECTION

Distance (ft)	X	Y
0.00	517615.43	3094809.09
16.16	517617.74	3094804.74
40.34	517621.06	3094798.16
55.06	517622.68	3094793.95
76.49	517625.48	3094788.05
86.33	517627.27	3094785.59
97.79	517628.45	3094782.27
107.25	517629.58	3094779.62
120.62	517631.37	3094775.95

LEGEND:


STONE PITCHING



COMPACTED FILL



CRS: UTM42N

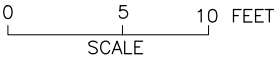

NOTE:
THE HFL HAS BEEN ESTIMATED BASED ON THE SINDH BUND MANUAL
AND IS YET TO BE VALIDATED BY HISTORIC OBSERVATION.

SHEET 1