


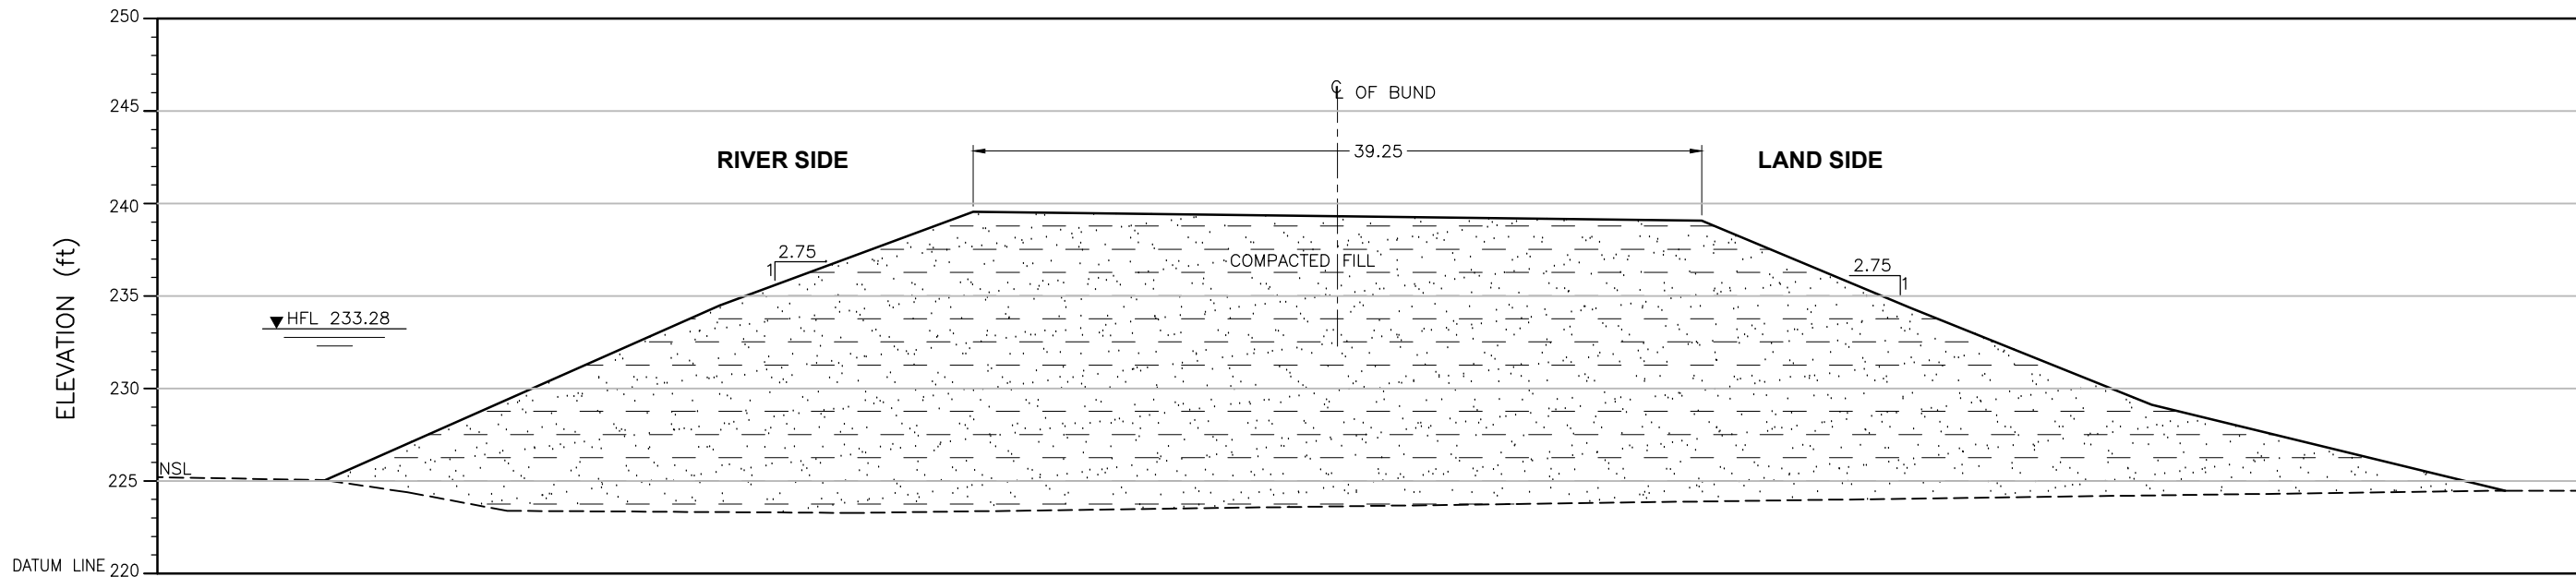

ELEVATION (ft)	225.04	234.46	239.52	239.05	234.34	229.10	224.47
DISTANCE (ft)	0.00	21.30	35.00	74.36	85.62	98.67	117.76

CROSS SECTION

LEGEND:

STONE PICHTING




COMPACTED FILL



Distance (ft)	X	Y
0.00	520854.37	3103311.24
21.30	520855.55	3103304.86
35.00	520856.68	3103300.83
74.36	520859.76	3103289.23
85.62	520860.81	3103285.95
98.67	520861.07	3103281.93
117.76	520862.11	3103276.20

CRS: UTM42N

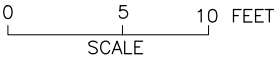

NOTE:
THE HFL HAS BEEN ESTIMATED BASED ON THE SINDH BUND MANUAL
AND IS YET TO BE VALIDATED BY HISTORIC OBSERVATION.

SHEET 1