


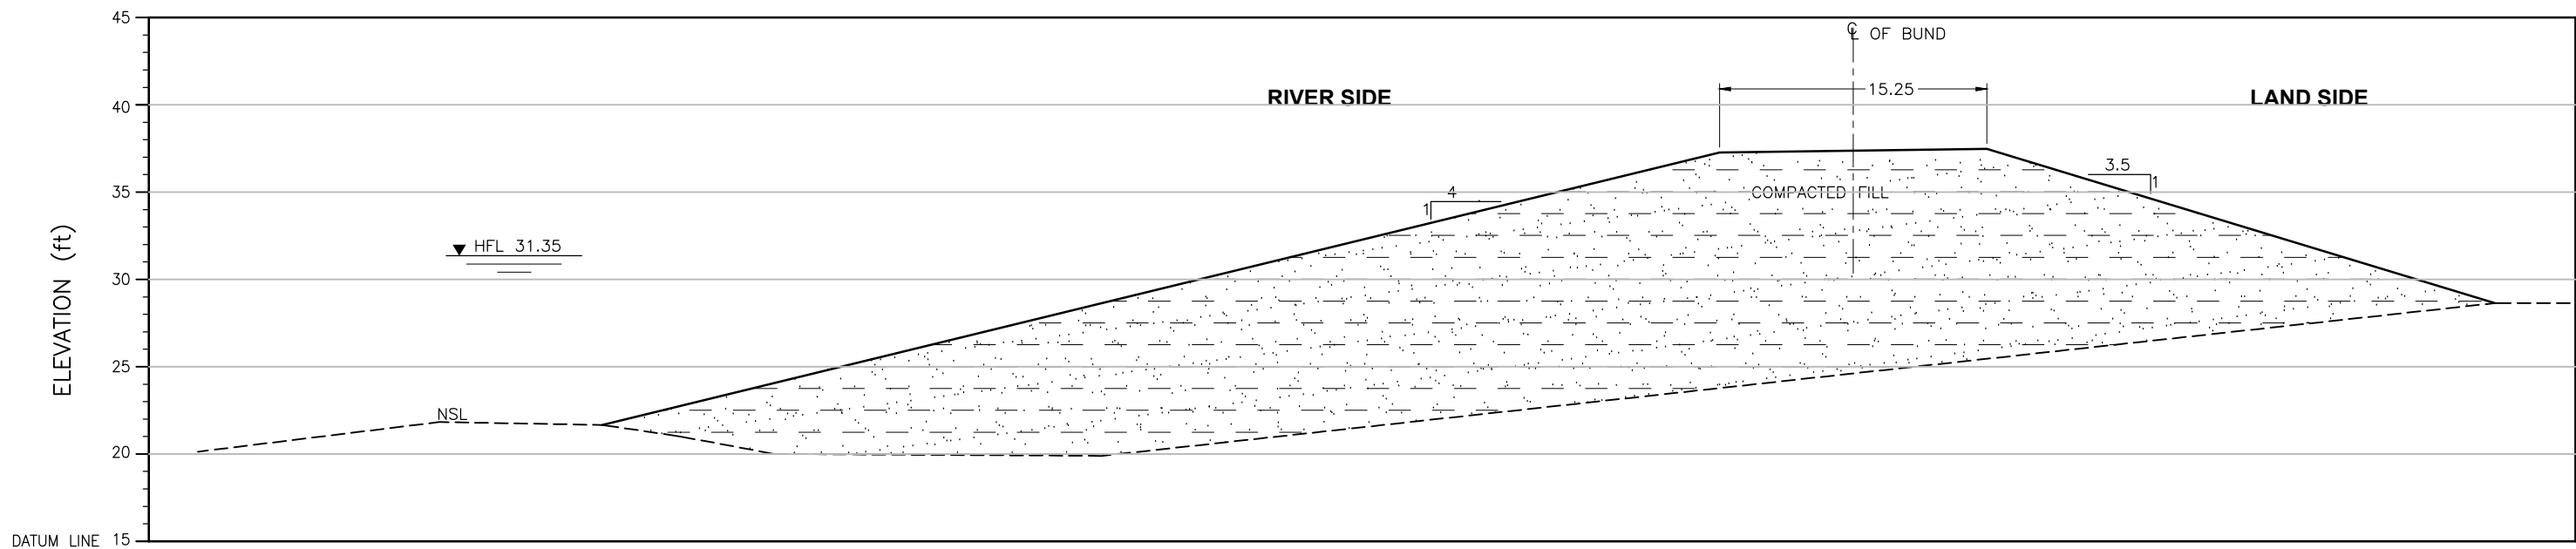


ELEVATION	(ft)	21.67	37.25	37.46	28.63
DISTANCE	(ft)	0.00	63.93	79.22	108.28


CROSS SECTION

Distance (ft)	X	Y
0.00	390251.27	2718569.94
63.93	390231.89	2718567.93
79.22	390227.18	2718568.27
108.28	390218.48	2718566.20

CRS: UTM42N

LEGEND:

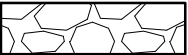- STONE PICHTING
- COMPACTED FILL

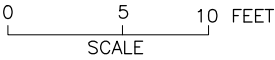

NOTE:
THE HFL HAS BEEN ESTIMATED BASED ON THE SINDH BUND MANUAL
AND IS YET TO BE VALIDATED BY HISTORIC OBSERVATION.

SHEET 1