


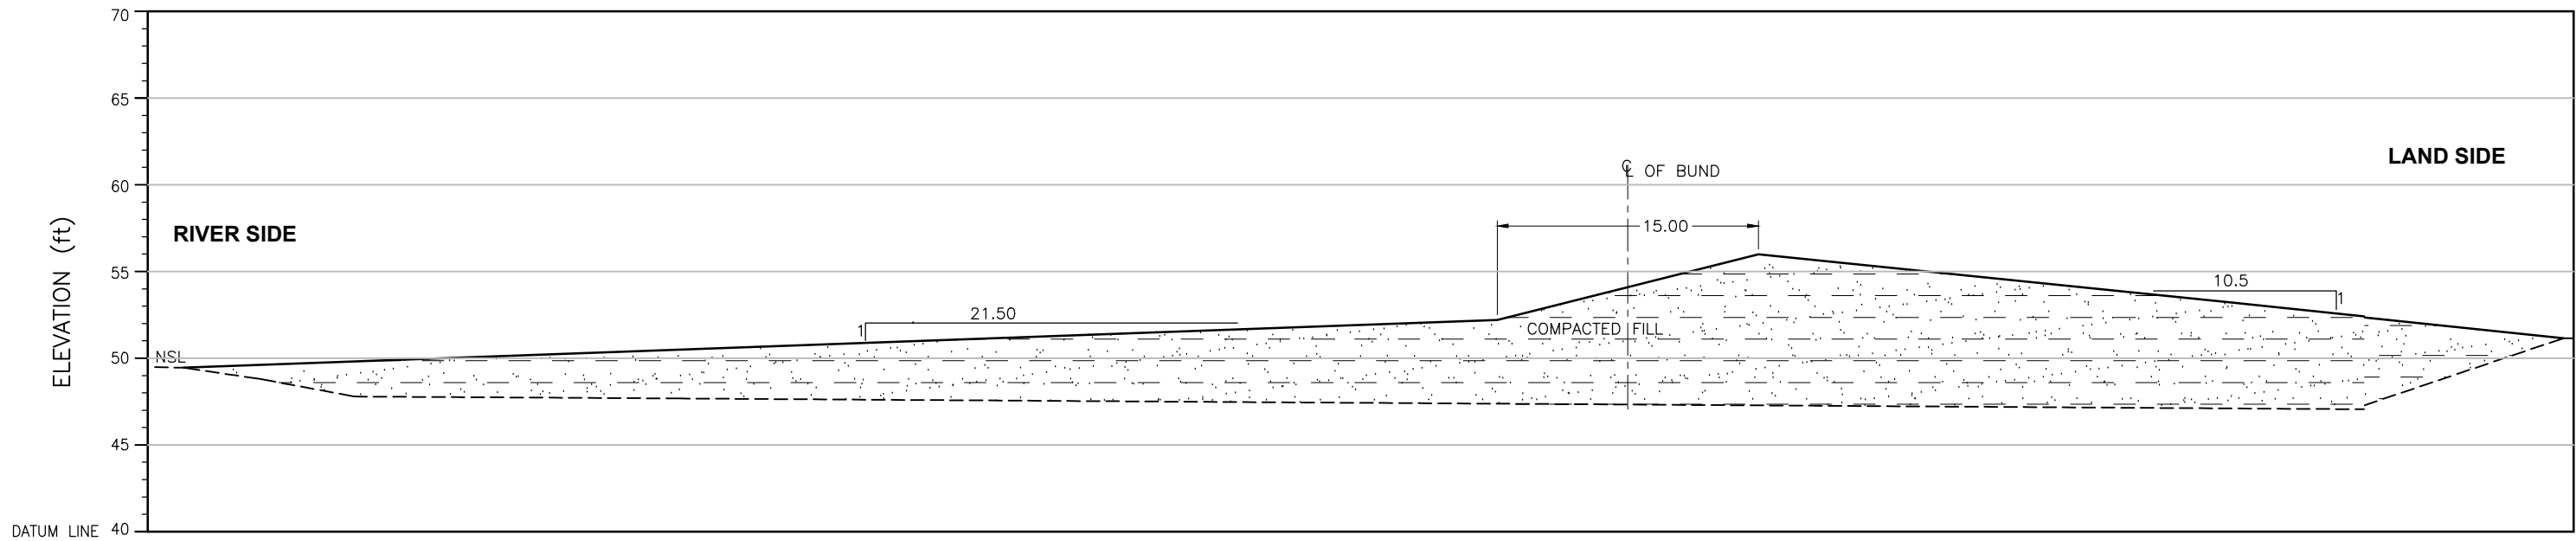

ELEVATION	(ft)	50.85			53.60		57.38			54.61		48.03
DISTANCE	(ft)	0.00			75.72		90.76			118.05		181.24

CROSS SECTION

LEGEND:

STONE PIGHTING




COMPACTED FILL



Distance (ft)	X	Y
181.24	411909.97	2762339.53
118.05	411892.58	2762347.81
90.76	411886.31	2762354.10
75.72	411881.80	2762355.18
0.00	411860.58	2762364.26

CRS: UTM42N

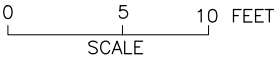

NOTE:
THE HFL HAS BEEN ESTIMATED BASED ON THE SINDH BUND MANUAL
AND IS YET TO BE VALIDATED BY HISTORIC OBSERVATION.

SHEET 1